



CONSULTANT:  
**OERTEL**  
**ARCHITECTS, LTD.**  
 1795 Saint Clair Avenue, St. Paul, Minnesota 55105  
 phone: (651) 696-5186 www.oertelarchitects.com

**FLOOR PLAN KEY NOTES:**

- 1 NEW PREFINISHED TOILET & URINAL PARTITIONS
- 2 NEW ELECTRIC HAND DRYER-RECESSED (4" MAX. PROJECTION PER ADA)
- 3 8" REINFORCED CONCRETE MASONRY UNIT INFILL AT EXISTING WALL
- 4 NEW CONCRETE STOOP WITH FROST FOOTING -TYP. AT ALL NEW DOOR OPENINGS
- 5 NEW 8" REINFORCED CONCRETE MASONRY UNIT WALL ASSEMBLY
- 6 NEW FLOOR DRAIN
- 7 NEW GRAB BARS PER MN STATE ACCESSIBILITY CODE
- 8 NEW INFANT CHANGING STATION
- 9 NEW HOLLOW METAL DOOR & FRAME (PAINT)
- 10 REMOVE & REPLACE EXISTING HOLLOW METAL DOOR & FRAME (PAINT)
- 11 NEW STORAGE SHELVING
- 12 DEMO. HALF WALL AND COUNTERTOP TO ALLOW FOR TRAVEL THRU
- 13 PATCH AND MATCH TO EXISTING CONCRETE SLAB ON GRADE
- 14 PORTION OF EXISTING CONCRETE SLAB ON GRADE TO REMAIN
- 15 NEW CONCRETE SLAB ON GRADE
- 16 NEW TOILETS
- 17 NEW URINALS
- 18 NEW WOOD FRAMING AND GYP. BOARD WALL / FURRING W/ F.R.P. FINISH
- 19 NEW CEMENT BOARD SIDING AND TRIM (ENTIRE EXTERIOR)
- 20 EXISTING MECHANICAL EQUIPMENT AND JANITOR'S SINK
- 21 CEDAR SHIP LAP BOARDS @ CEILING
- 22 OPEN TO STRUCTURE
- 23 TRIMMED OUT COLUMNS
- 24 NOT USED

**REVISIONS / ISSUE**

NO.	DATE	DESCRIPTION
1		
2		
3		

**Waconia Park**  
**Improvements**  
 Brook Peterson Park  
 Waconia, MN

**PROJECT NAME:**

I HEREBY CERTIFY THAT THIS PLAN, SPECIFICATION, OR REPORT WAS PREPARED BY ME OR UNDER MY DIRECT SUPERVISION AND THAT I AM A DULY LICENSED PROFESSIONAL ARCHITECT UNDER THE LAWS OF THE STATE OF MINNESOTA.

Signature  
 Thomas Stromsdorf

Name  
 48038 10-4-2019

License # Date

PROJECT NUMBER: 19-26

DATE OF ISSUE: OCTOBER 4, 2019

DRAWN BY: TRS, RAB


CHECKED BY: TRS

SHEET NAME:


**PLAN & R.C.P.**

SHEET NO:

**A104**

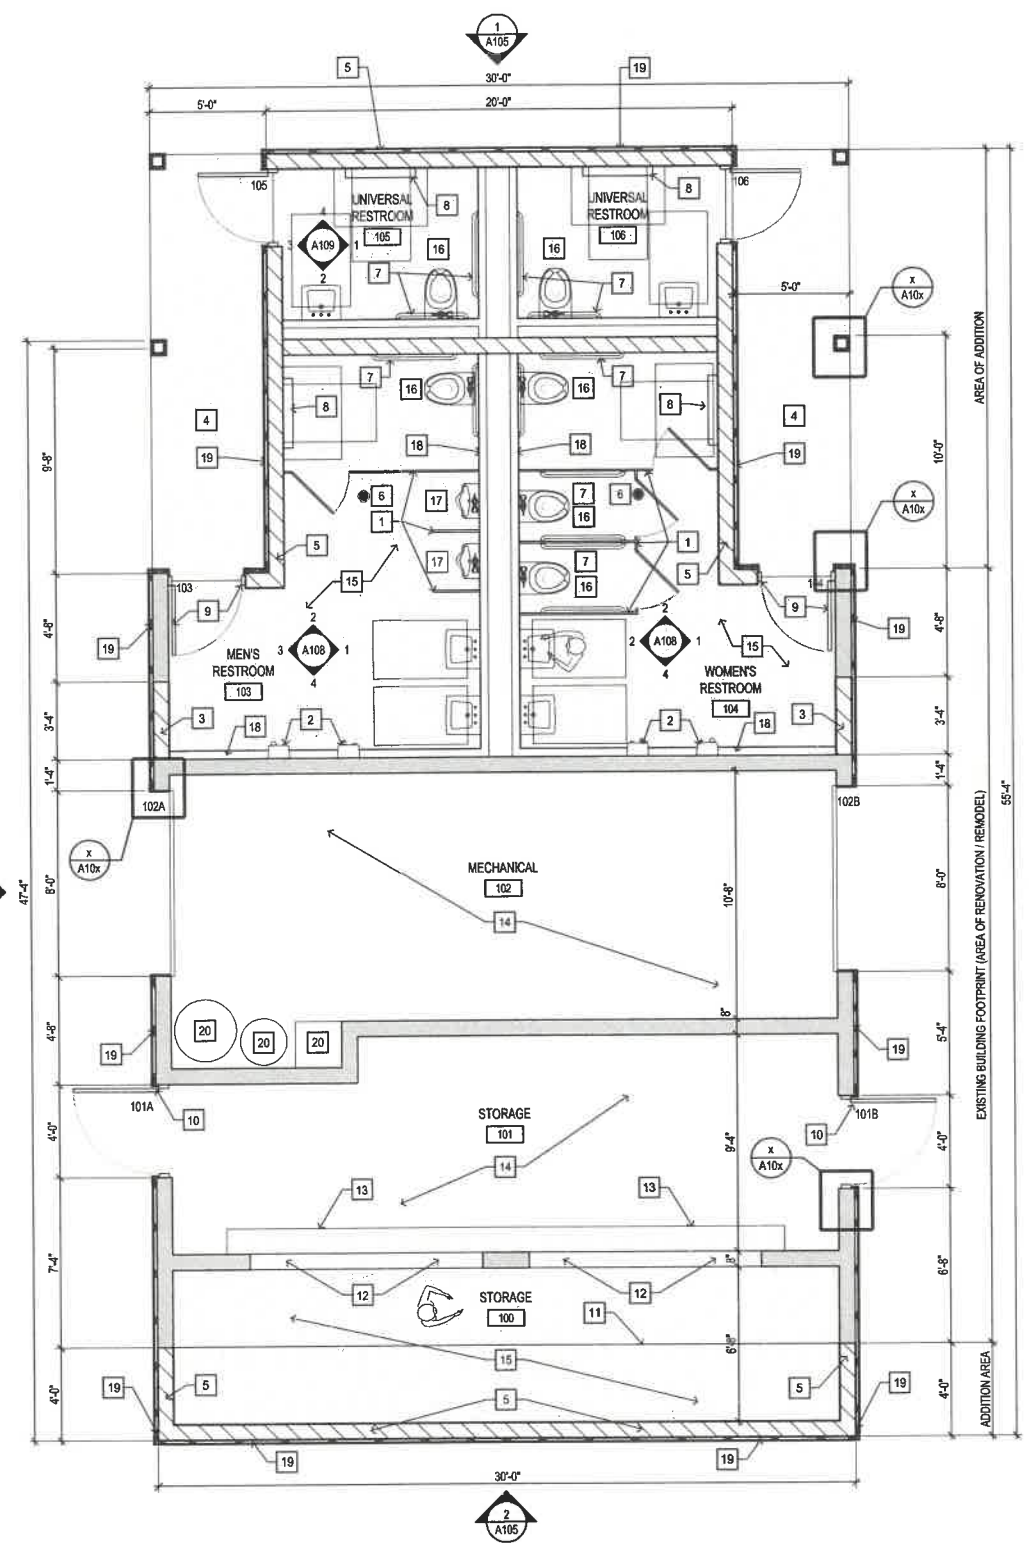

**1 FLOOR PLAN**  
 1/4" = 1'-0"

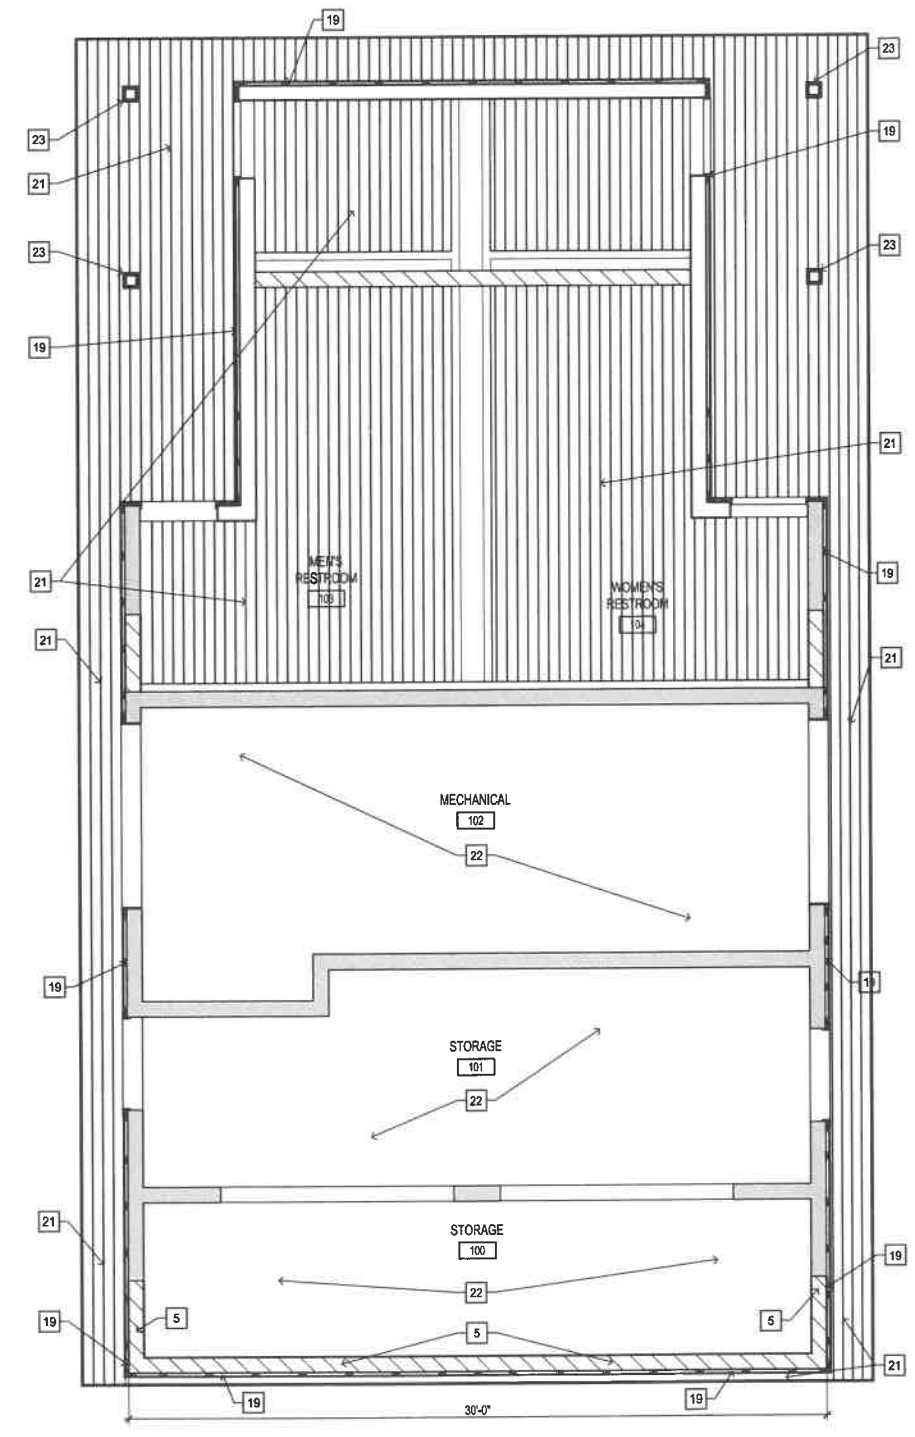

**2 REFLECTED CEILING PLAN**  
 1/4" = 1'-0"

NOT FOR CONSTRUCTION