
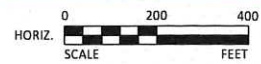


LEGEND

(X")

PHASE 2 REUSE WATER MAINS (SIZE)

PROPOSED REUSE IRRIGATION AREAS

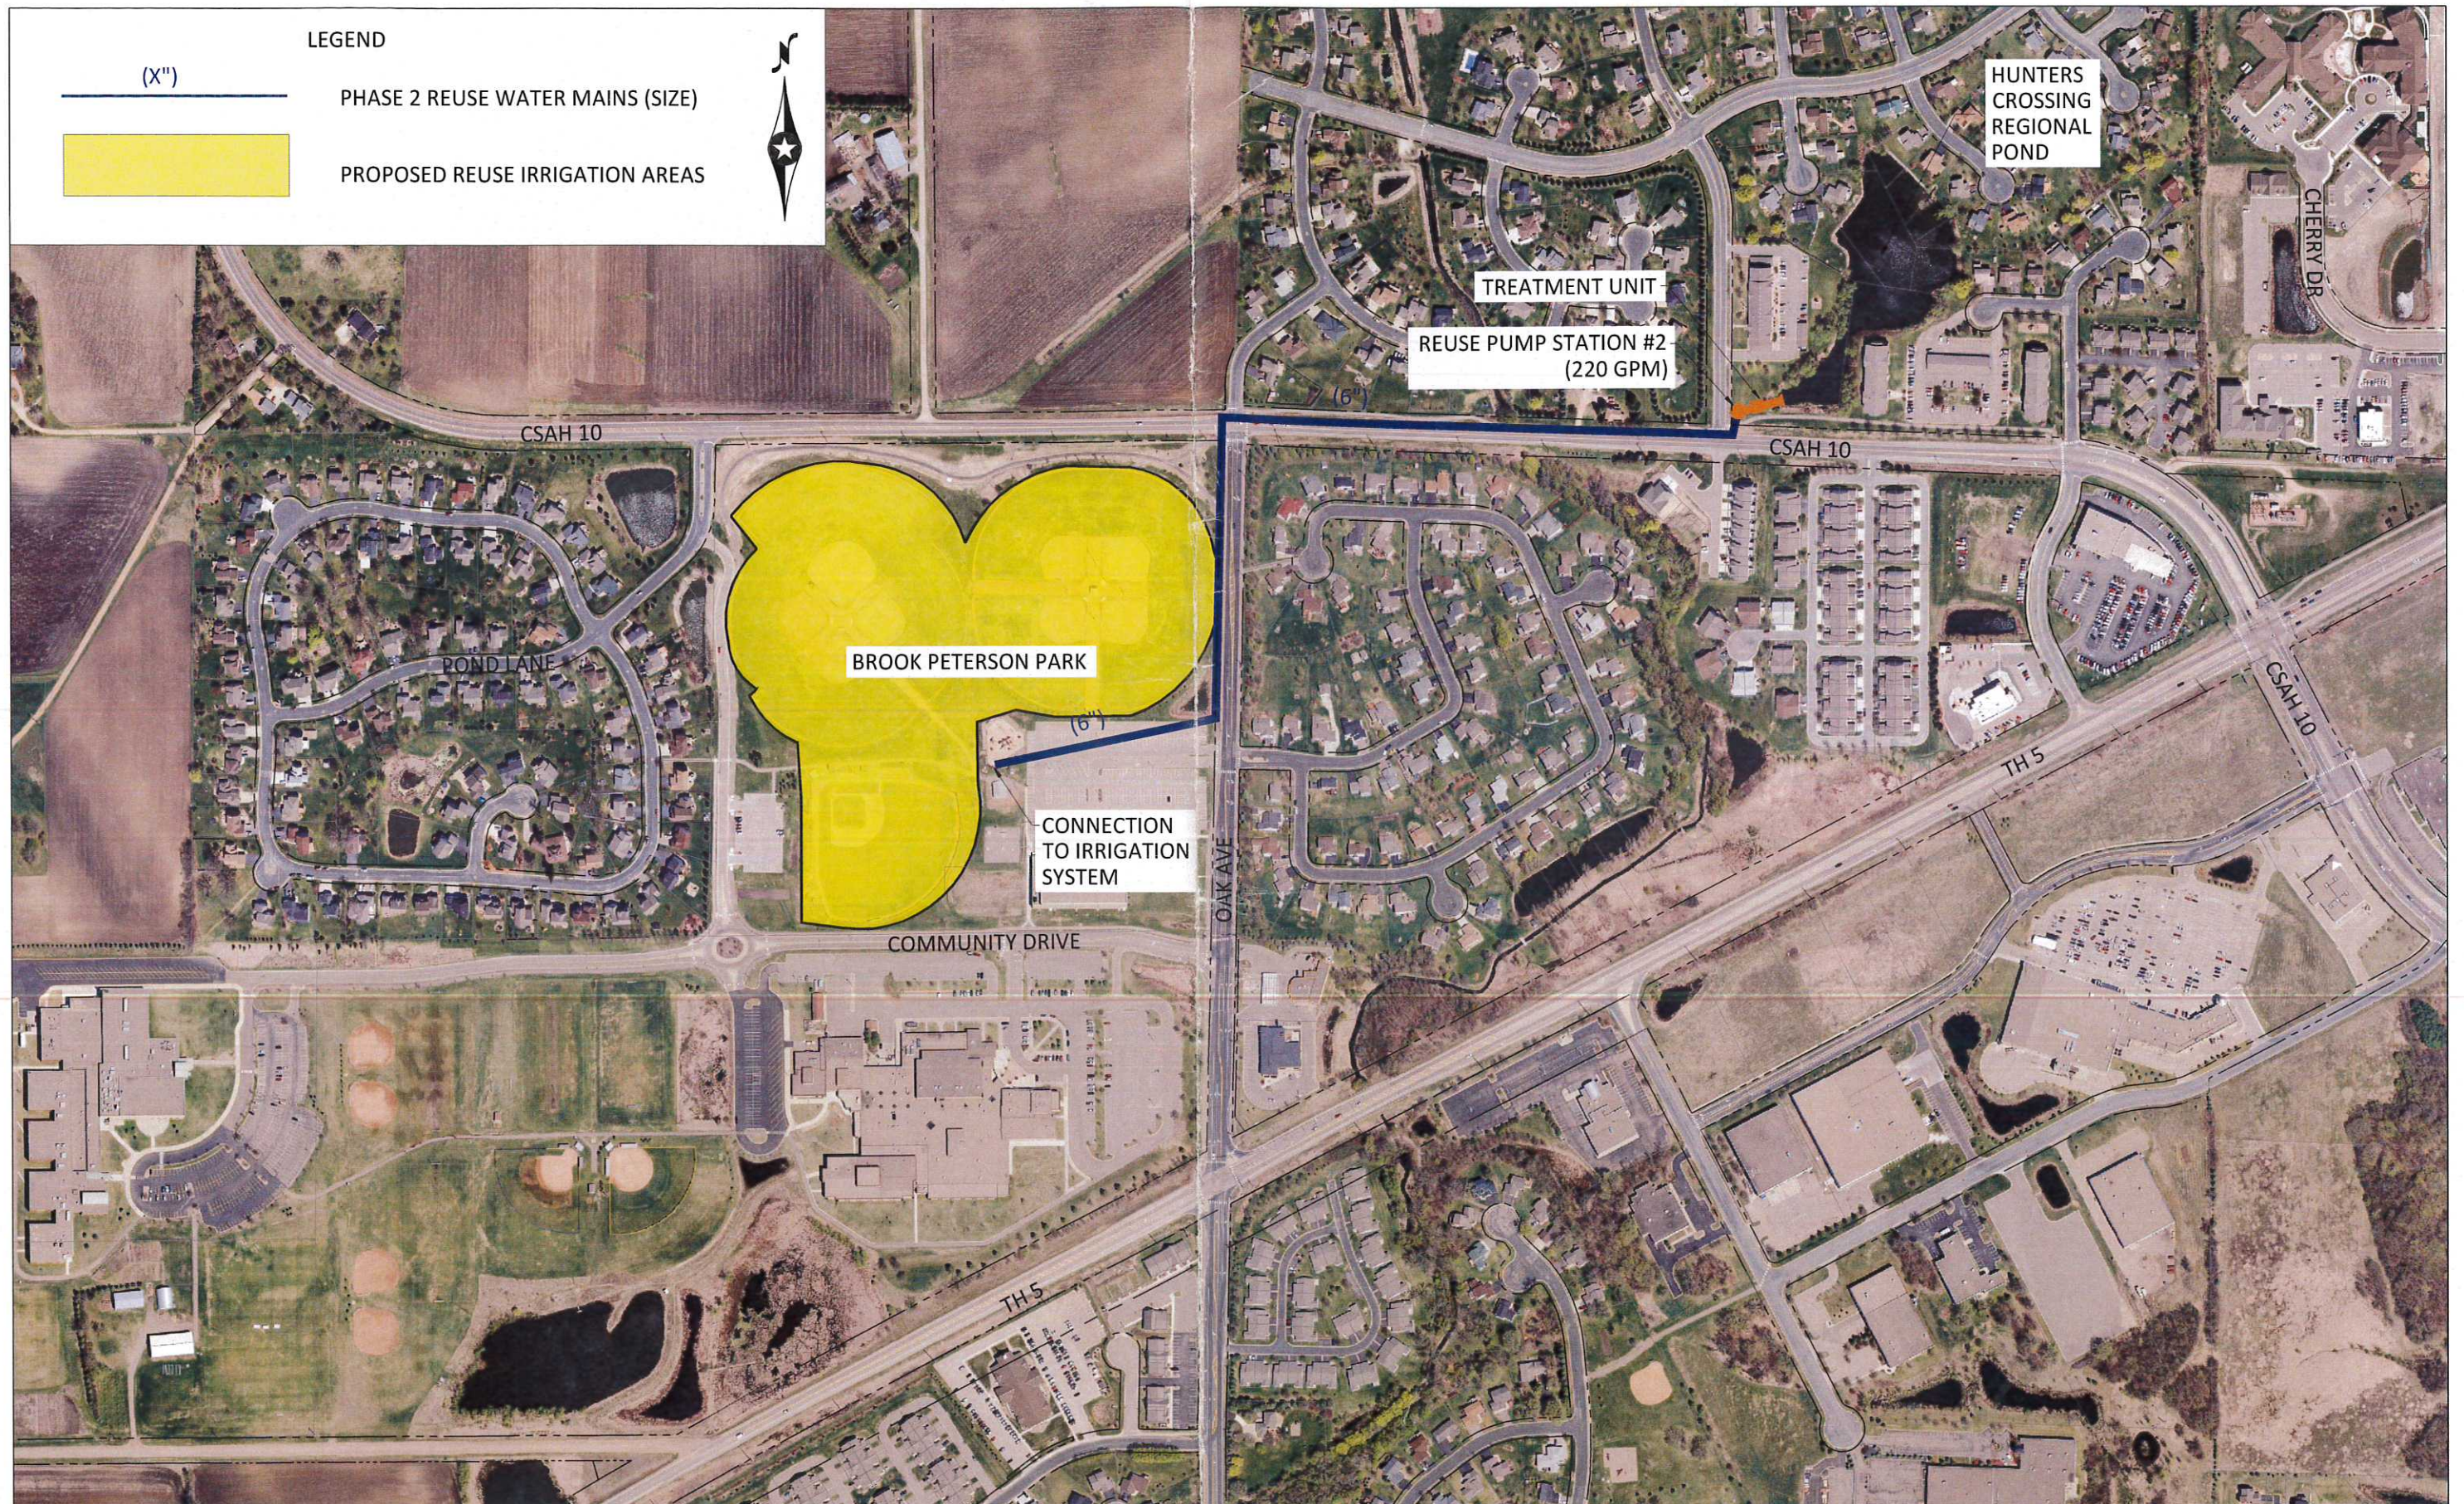

**BOLTON & MENK, INC.**  
Consulting Engineers & Surveyors  
MANKATO, MN FAIRMONT, MN SLEEPY EYE, MN BURNSVILLE, MN  
WILLMAR, MN CHASKA, MN RAMSEY, MN MAPLEWOOD, MN  
BAXTER, MN ROCHESTER, MN AMES, IA SPENCER, IA

CITY OF WACONIA, MINNESOTA  
TH 5 STORM WATER REUSE SYSTEM-PROJECT 2  
SCHEMATIC SYSTEM PLAN