




	CONTRACTOR NAME: Centerpoint Energy	
	CONTRACTOR JOB #: 102834300	Q3 #: 2913796
	PREPARED BY: Joel Truckenbrod, T.C.S. # 3365	DATE PREPARED: 6/4/22
	DATE REVISED: -	REVISED BY: -
ORDERED BY: Proline Solutions	STREET/LOCATION: S Olive St & W 3rd St	
CITY: Waconia, MN	PROJECT NAME: SREL VINE ST W - WILLOW PLS - JMG	
	STAGE/PHASE#: W 4th St Closure	
<ul style="list-style-type: none"> ● - REFLECTIVE DRUM ✱ - TYPE A CHANNELIZER R - REFLECTIVE CONES 		
<p>DISCLAIMER: This is a proposed traffic control layout. It has not been created or approved by a Professional Engineer and must be approved by the Road Authority prior to setup.</p>		



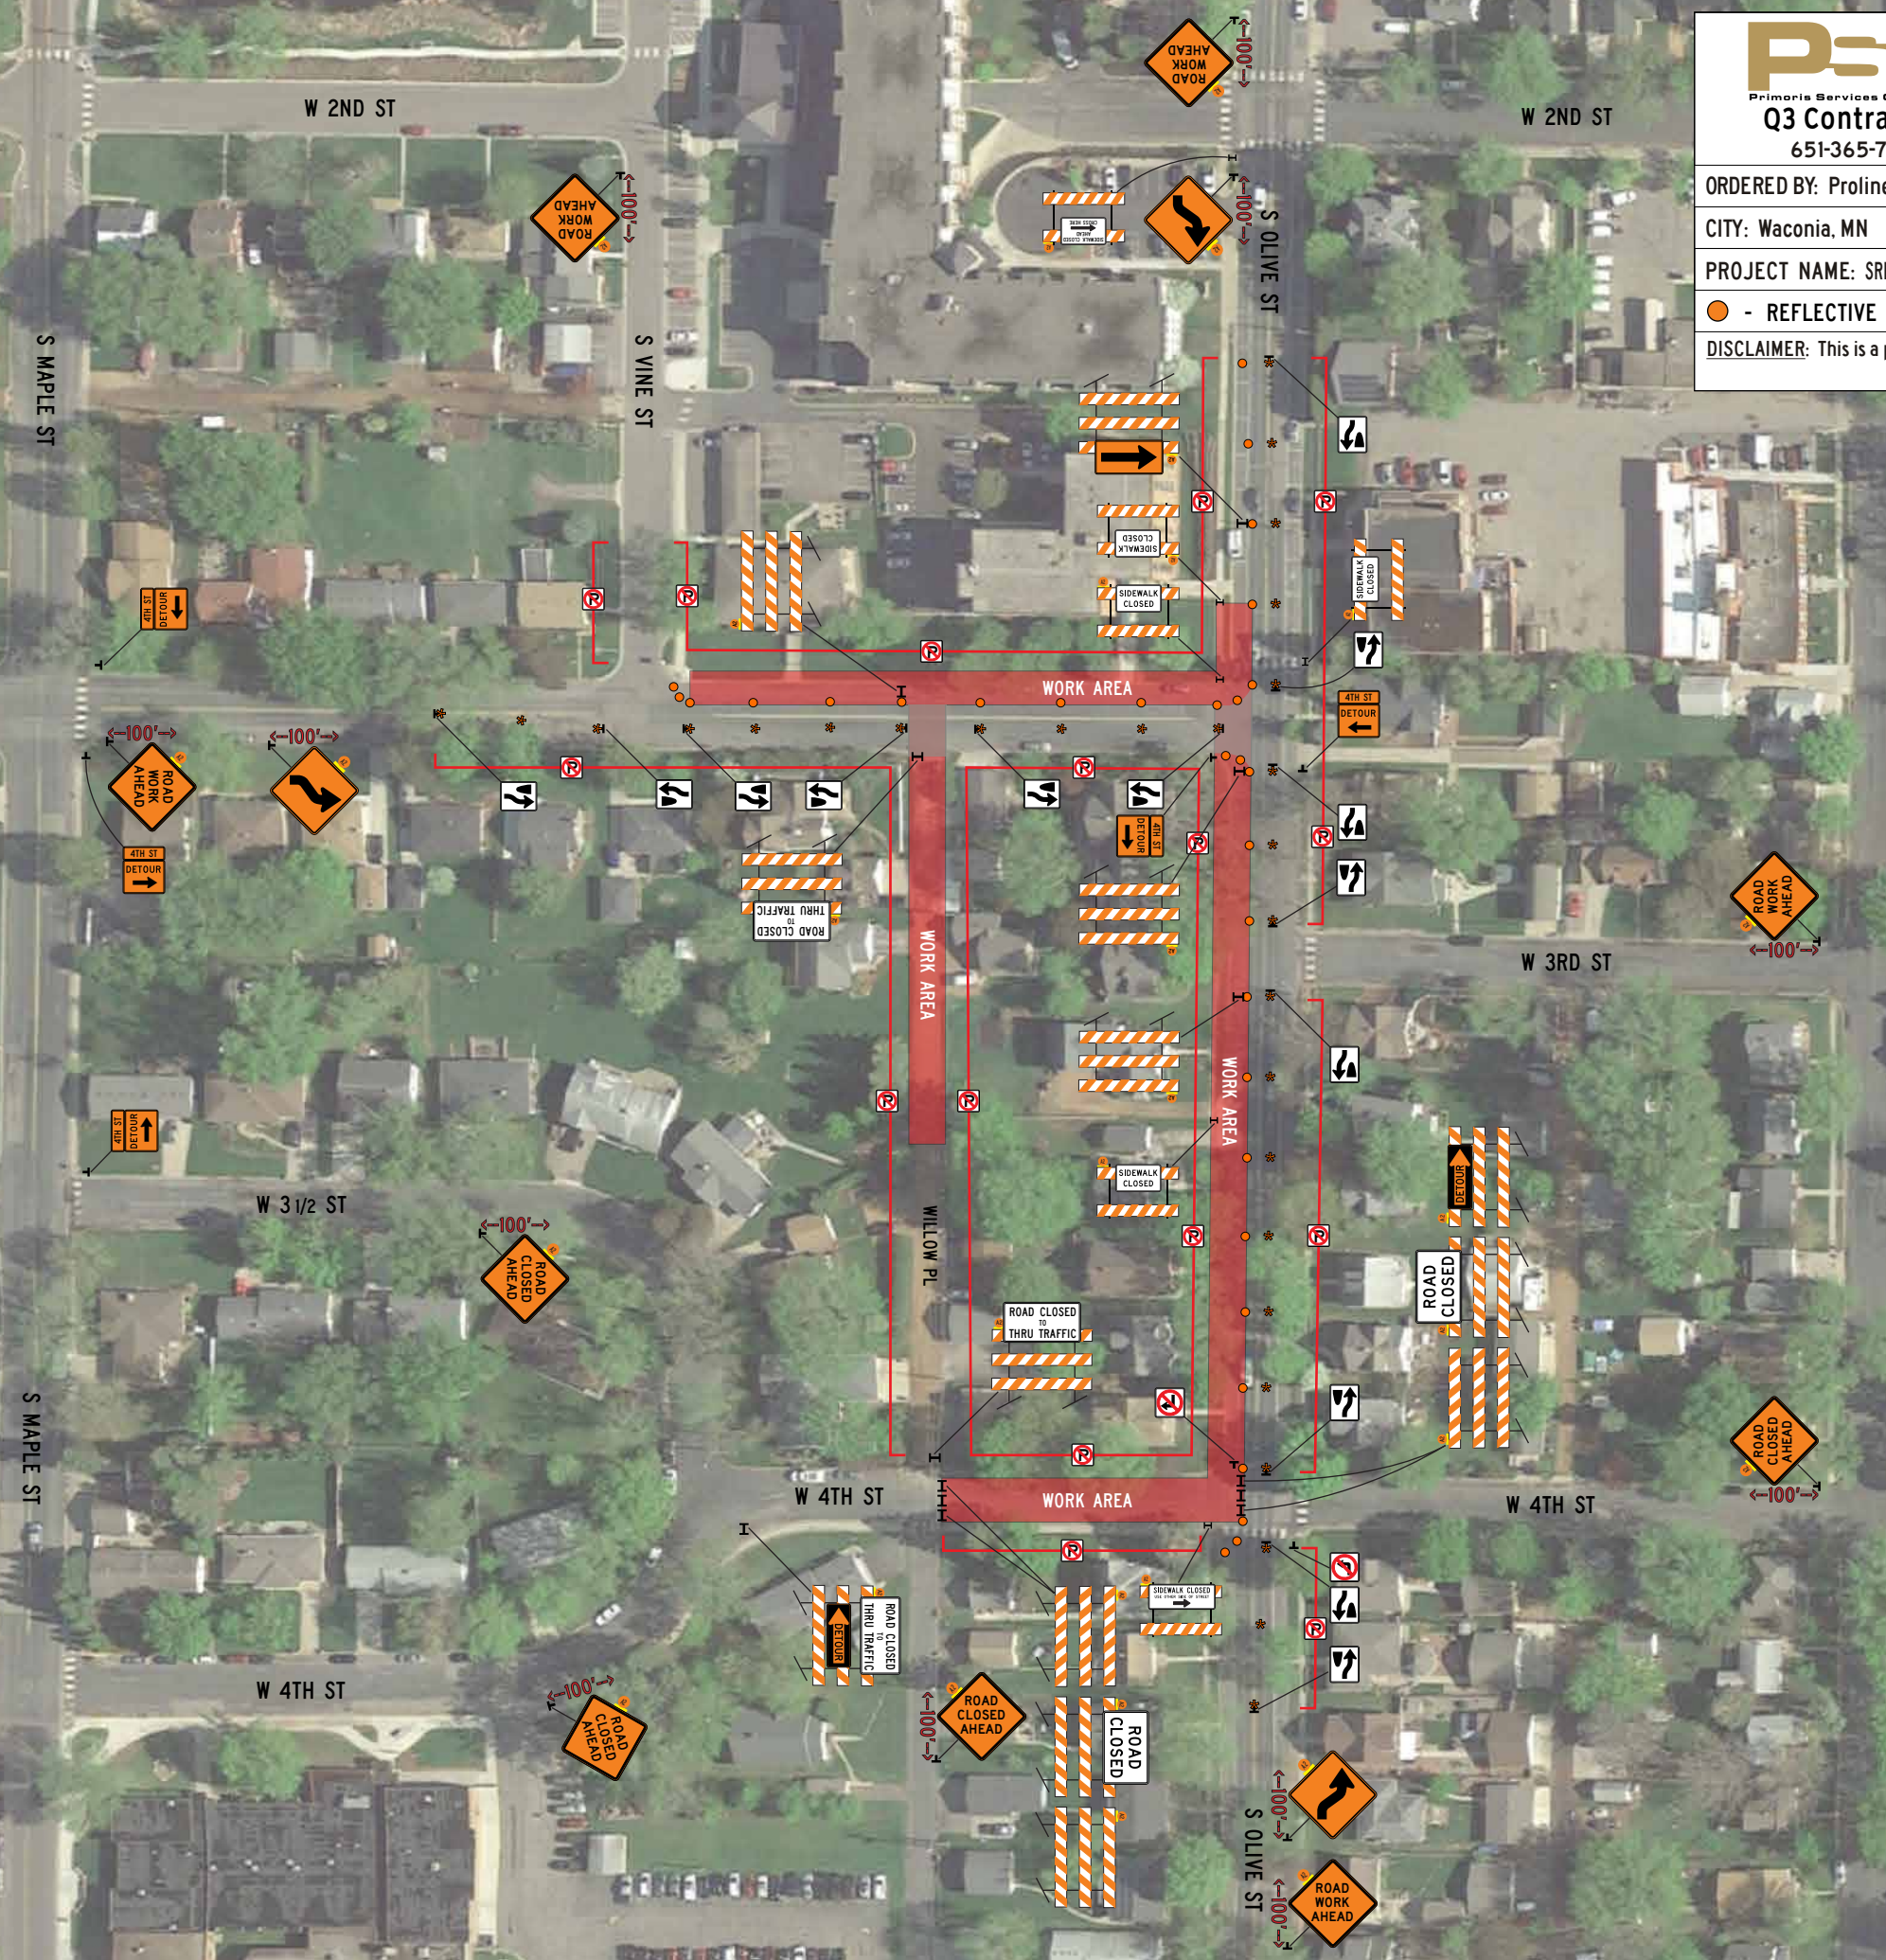

	CONTRACTOR NAME: Centerpoint Energy	
	CONTRACTOR JOB #: 102834300	Q3 #: 2913796
	PREPARED BY: Joel Truckenbrod, T.C.S. # 3365	DATE PREPARED: 6/4/22
	DATE REVISED: -	REVISED BY: -
ORDERED BY: Proline Solutions	STREET/LOCATION: S Olive St & W 3rd St	
CITY: Waconia, MN	PROJECT NAME: SREL VINE ST W - WILLOW PL S - JMG	
	STAGE/PHASE#: Vine St Closure	
	- REFLECTIVE DRUM	- TYPE A CHANNELIZER
	- REFLECTIVE CONES	
DISCLAIMER: This is a proposed traffic control layout. It has not been created or approved by a Professional Engineer and must be approved by the Road Authority prior to setup.		

